



Ground Floor 1:50

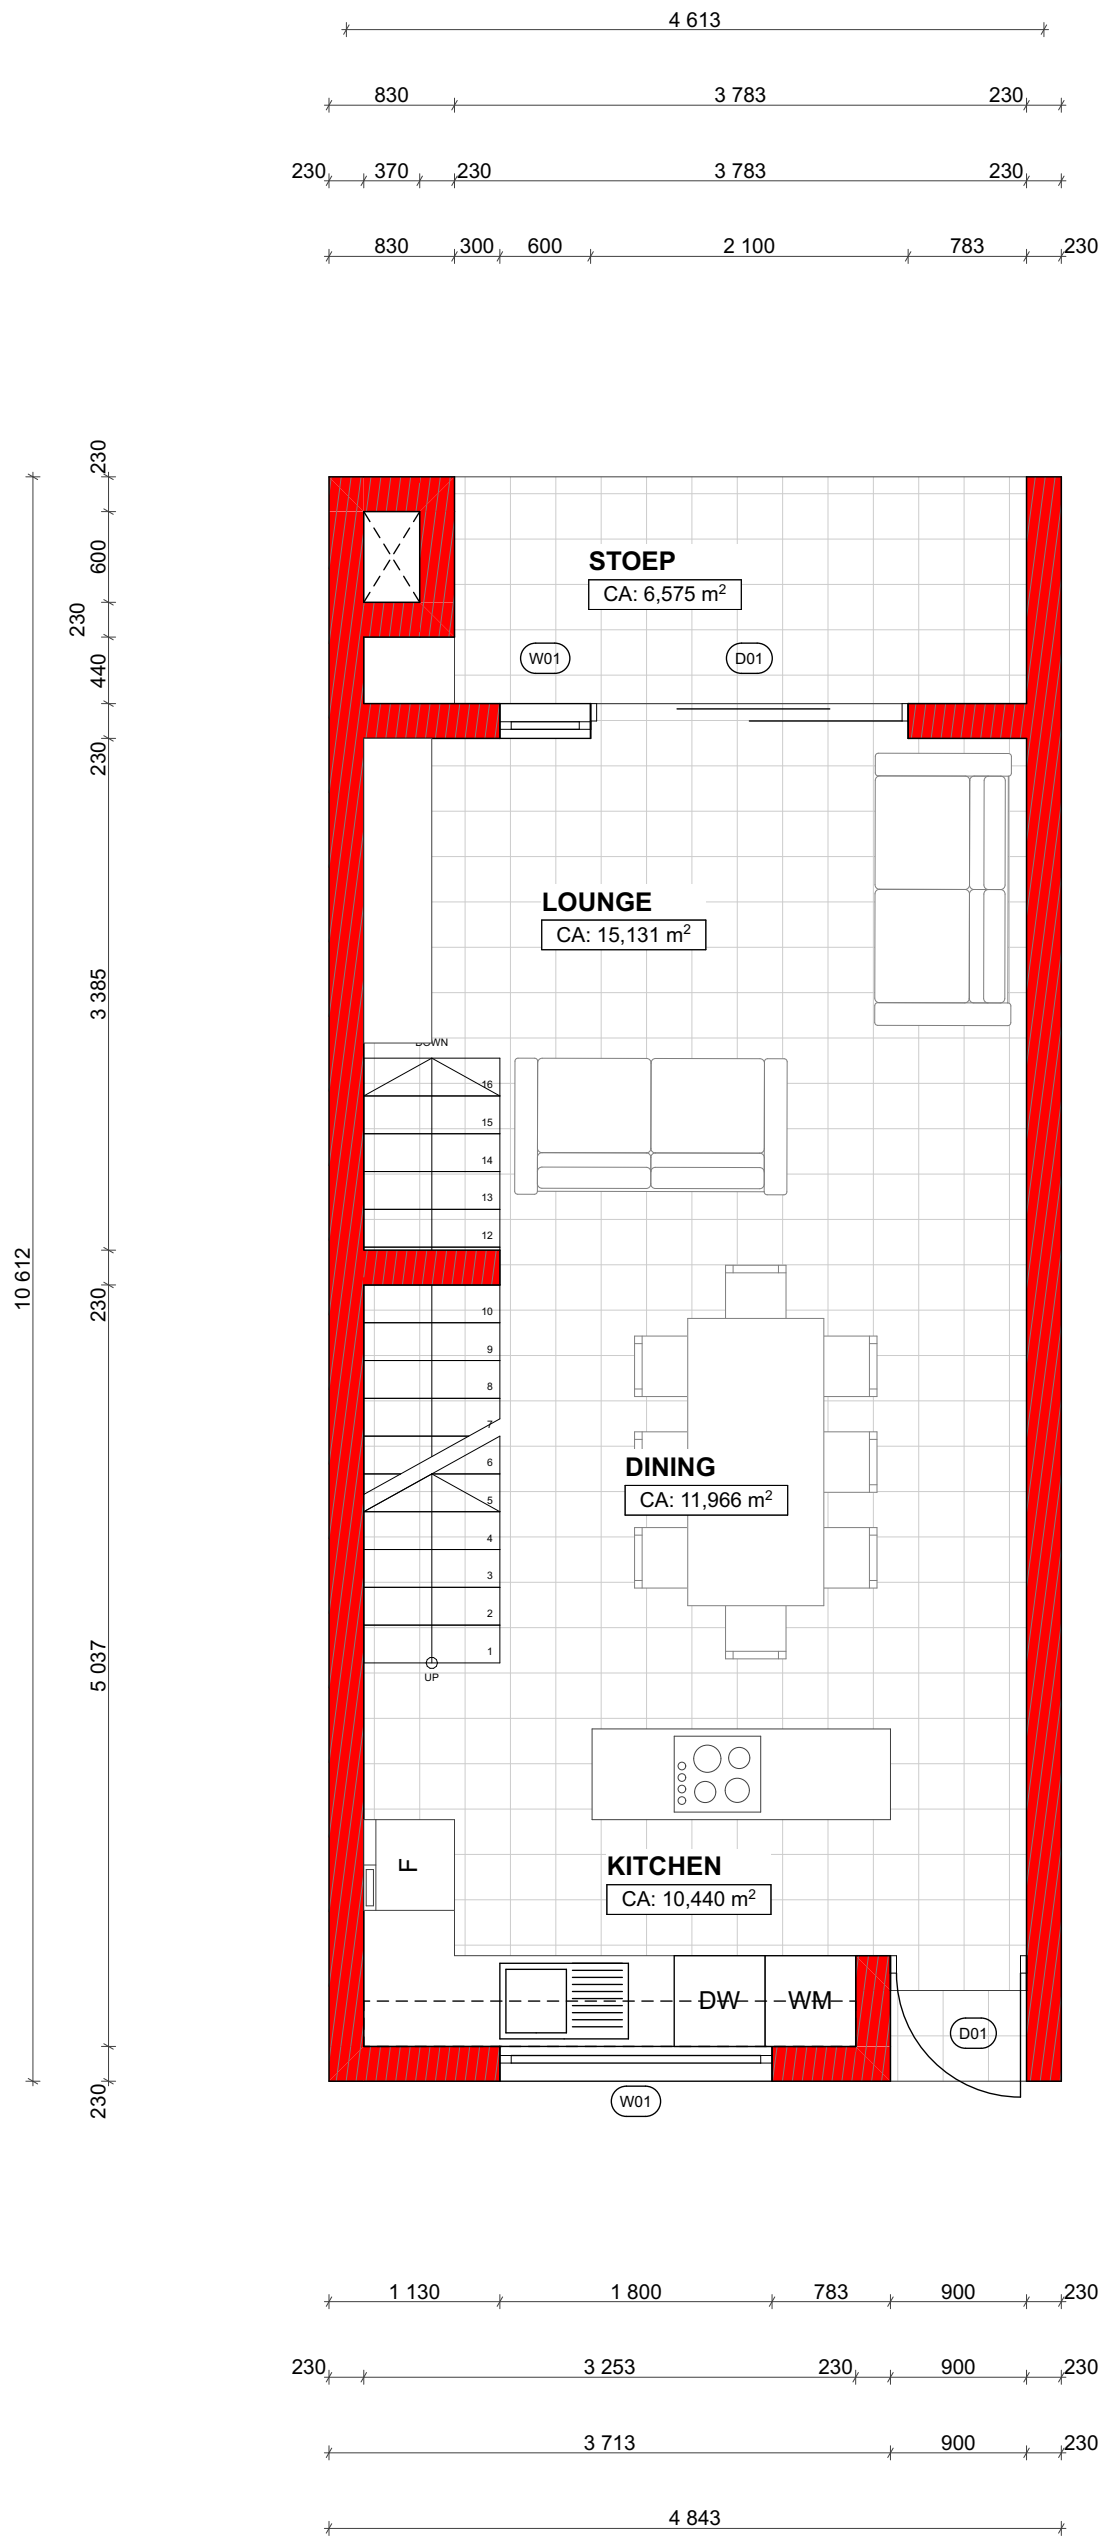

First Floor 1:50

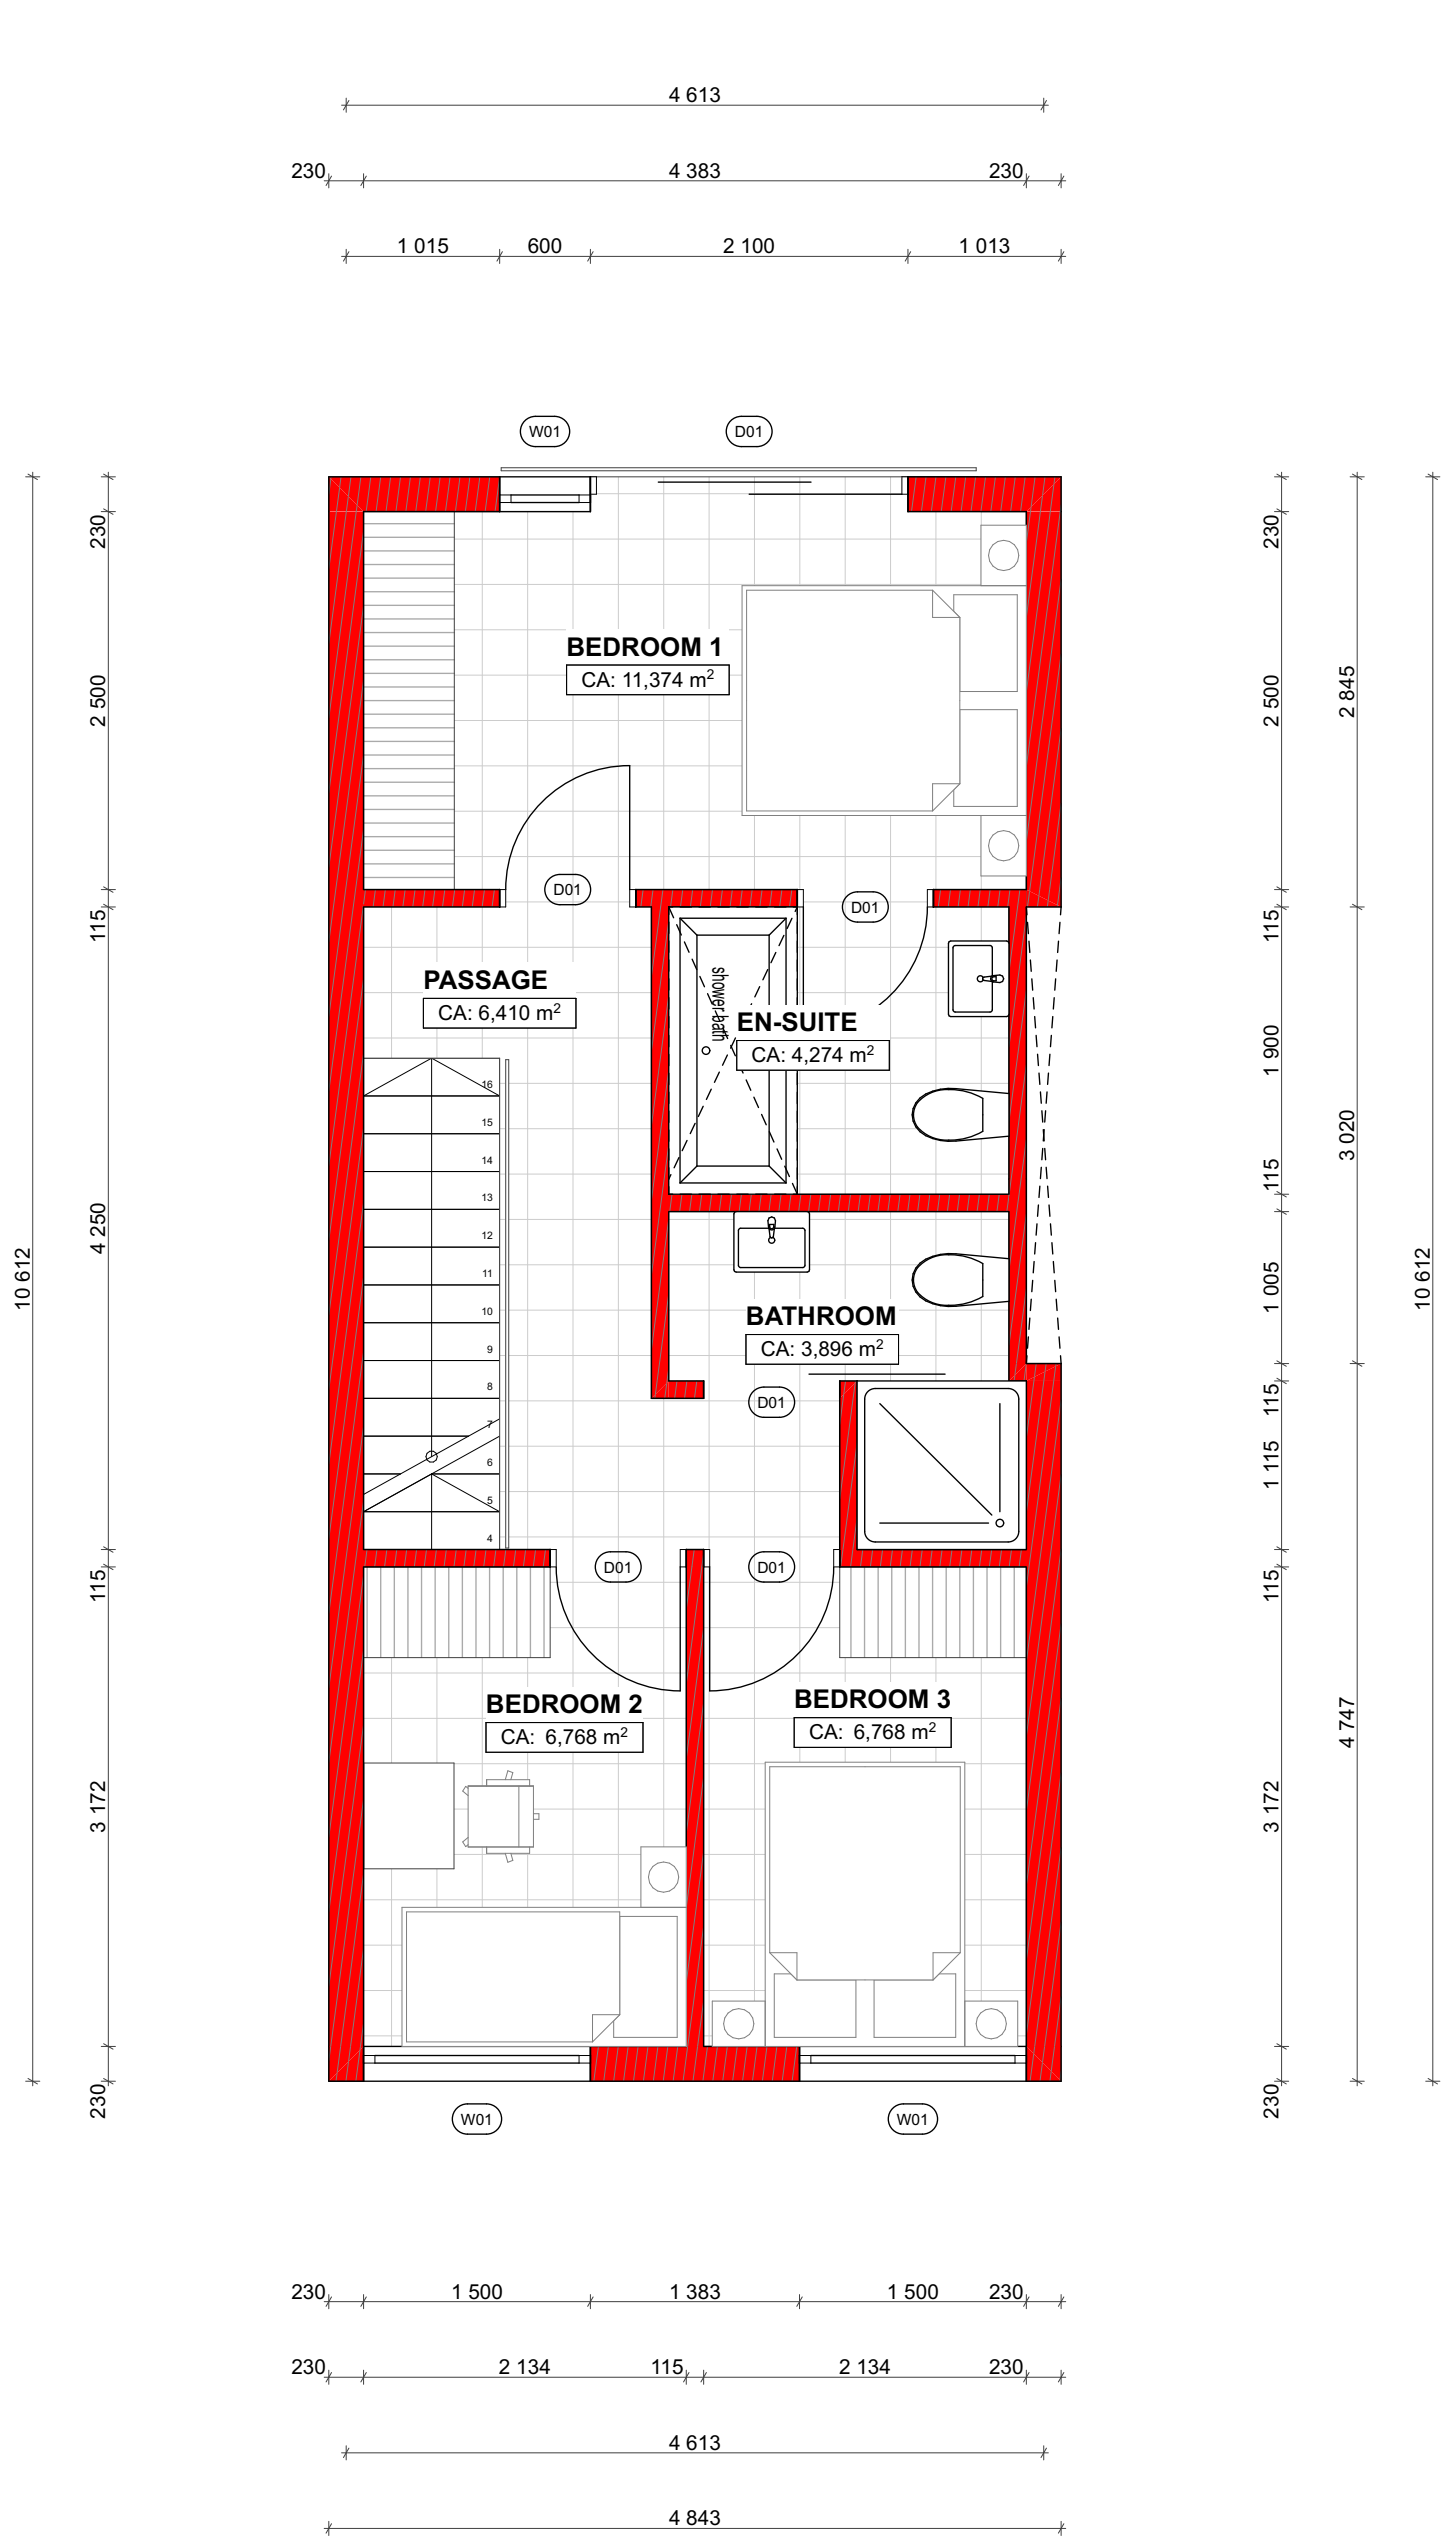

GENERAL NOTES

1. This drawing is the copyright of the architect
2. Do not scale refer only to figure dimensions
3. Any discrepancies to be reported to the architect immediately
4. All dimensions and levels must be checked on site prior to setting out
5. All work to be carried out strictly in accordance with Municipal Bylaws & SABS SANS 10400

ALL LEVELS ARE TO BE CONFIRMED ON SITE PRIOR TO CONSTRUCTION

C	17/09/2022	concept for client discussion	MOB
B	11/09/2022	concept for client discussion	MOB
A	04/09/2022	concept for client discussion	MOB

rev	date	description	by
-----	------	-------------	----

project
NEW DEVELOPMENT ON ERF 4173 RYNFIELD
EXT.67, BENONI, GAUTENG

de beer
STUDIO

ARCHITECTURE | INTERIOR | FURNITURE

De Beer Studio (Pty) Ltd | Reg No. 2016/421022/07
P.O. Box 2365, Winglee Park, Pretoria, 0153
Cell: +27 (0)82 787 1755 | info@debeerstudio.co.za
www.debeerstudio.co.za

dwg title	date
2 BEDROOM UNIT	September 2022
project no	dwg no
1810	5101
rev no	C