


SITE PLAN

POMONA 77

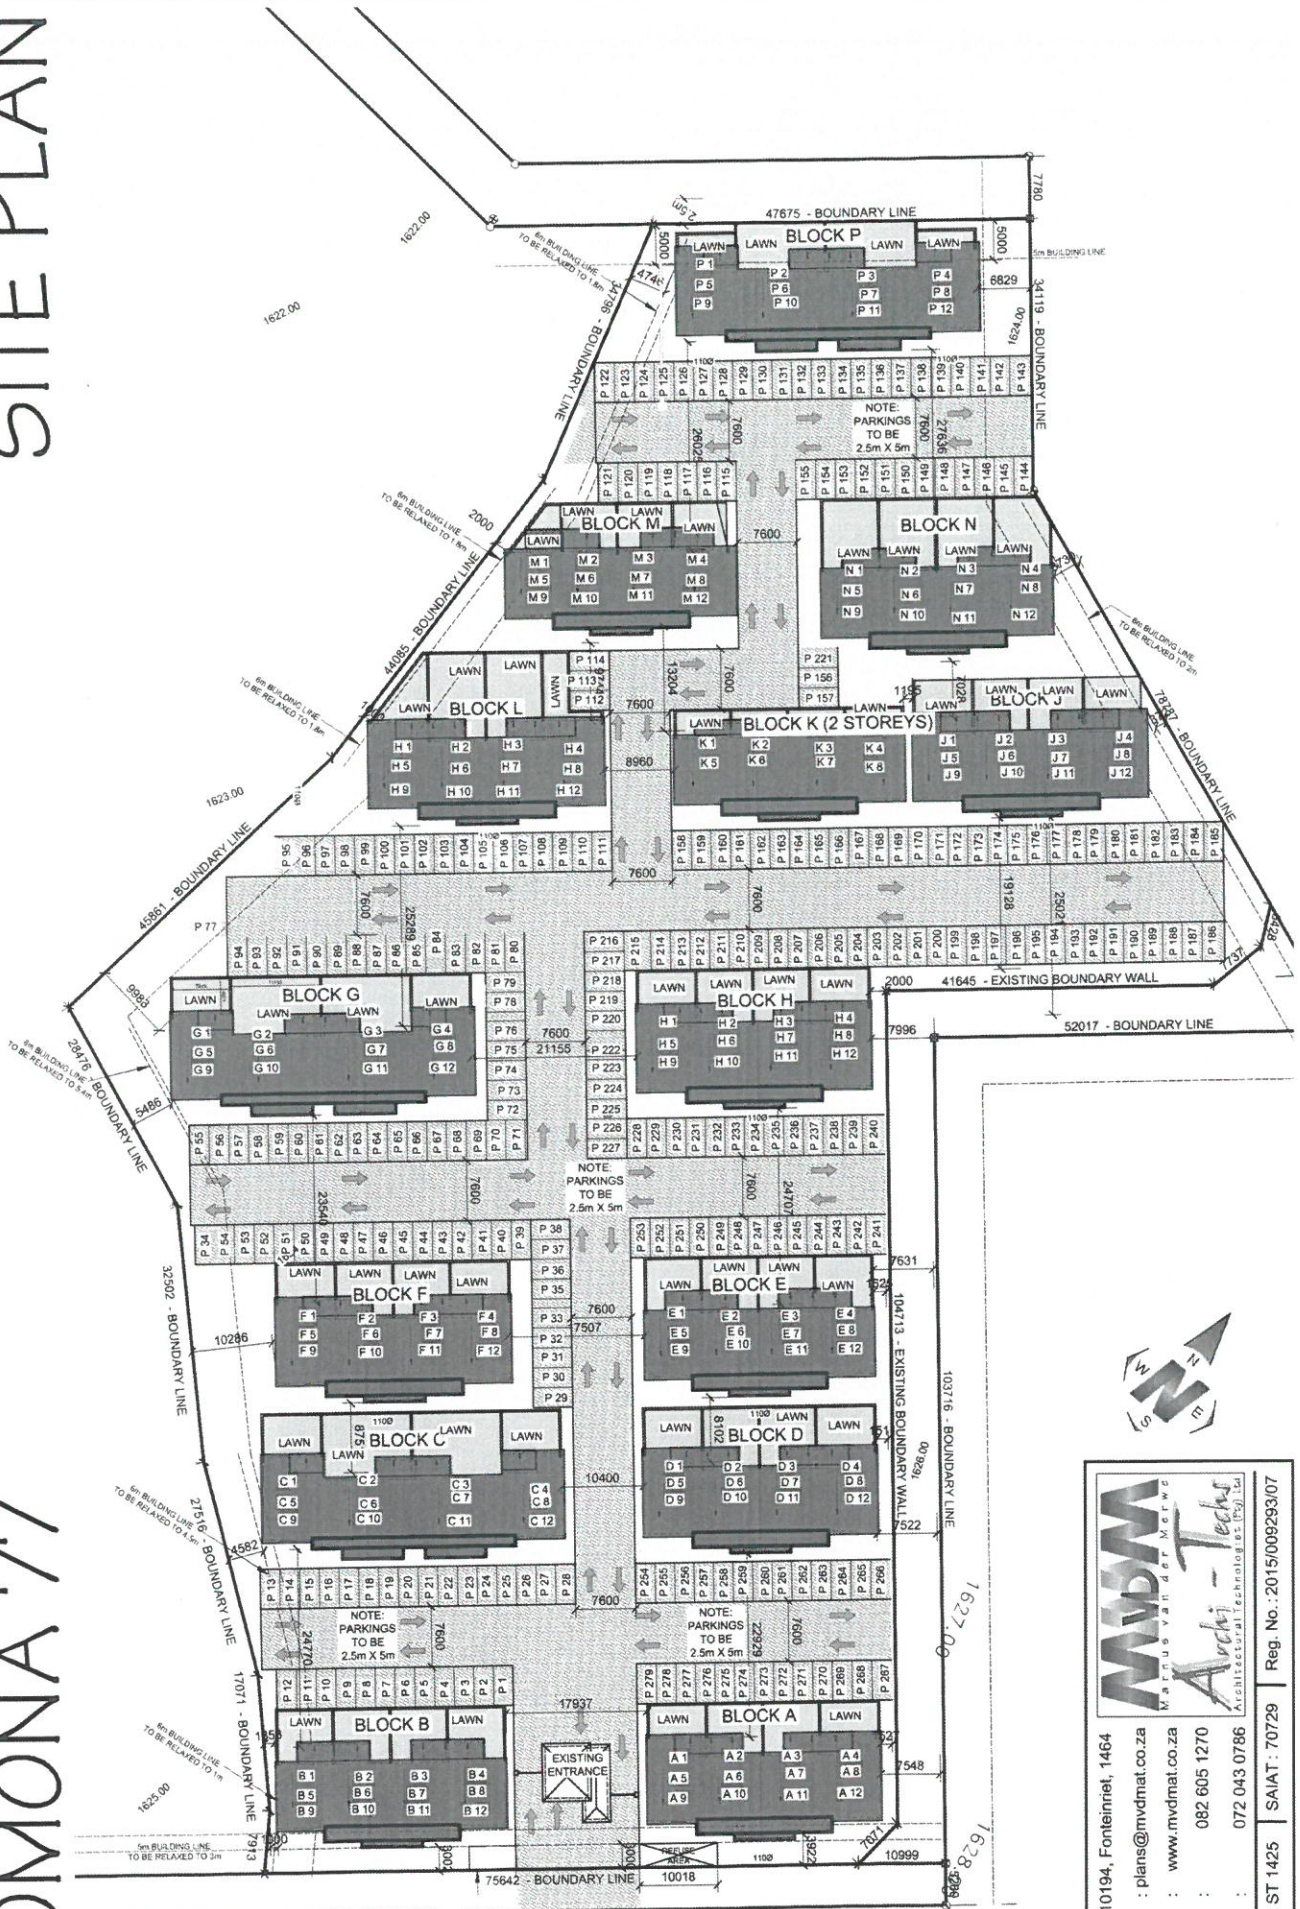

P.O.Box 10194, Fonteinriet, 1464

E-Mail : plans@mvdmat.co.za

WWW : www.mvdmat.co.za

Cell : 082 605 1270

Office : 072 043 0786

MvdMat
Architectural Technology (Pty) Ltd

Reg. No.: 2015/009293/07

SACAP : ST 1425

SAIAT : 70729

COPY RIGHT AND RIGHT OF REPRODUCTION OF THIS DRAWING OR ANY PORTION THEREOF IS RESERVED BY MvdMat van der Merwe Architectural Technologist (Pty) Ltd. MvdMat Archi-Techs