



ANNEXURE A

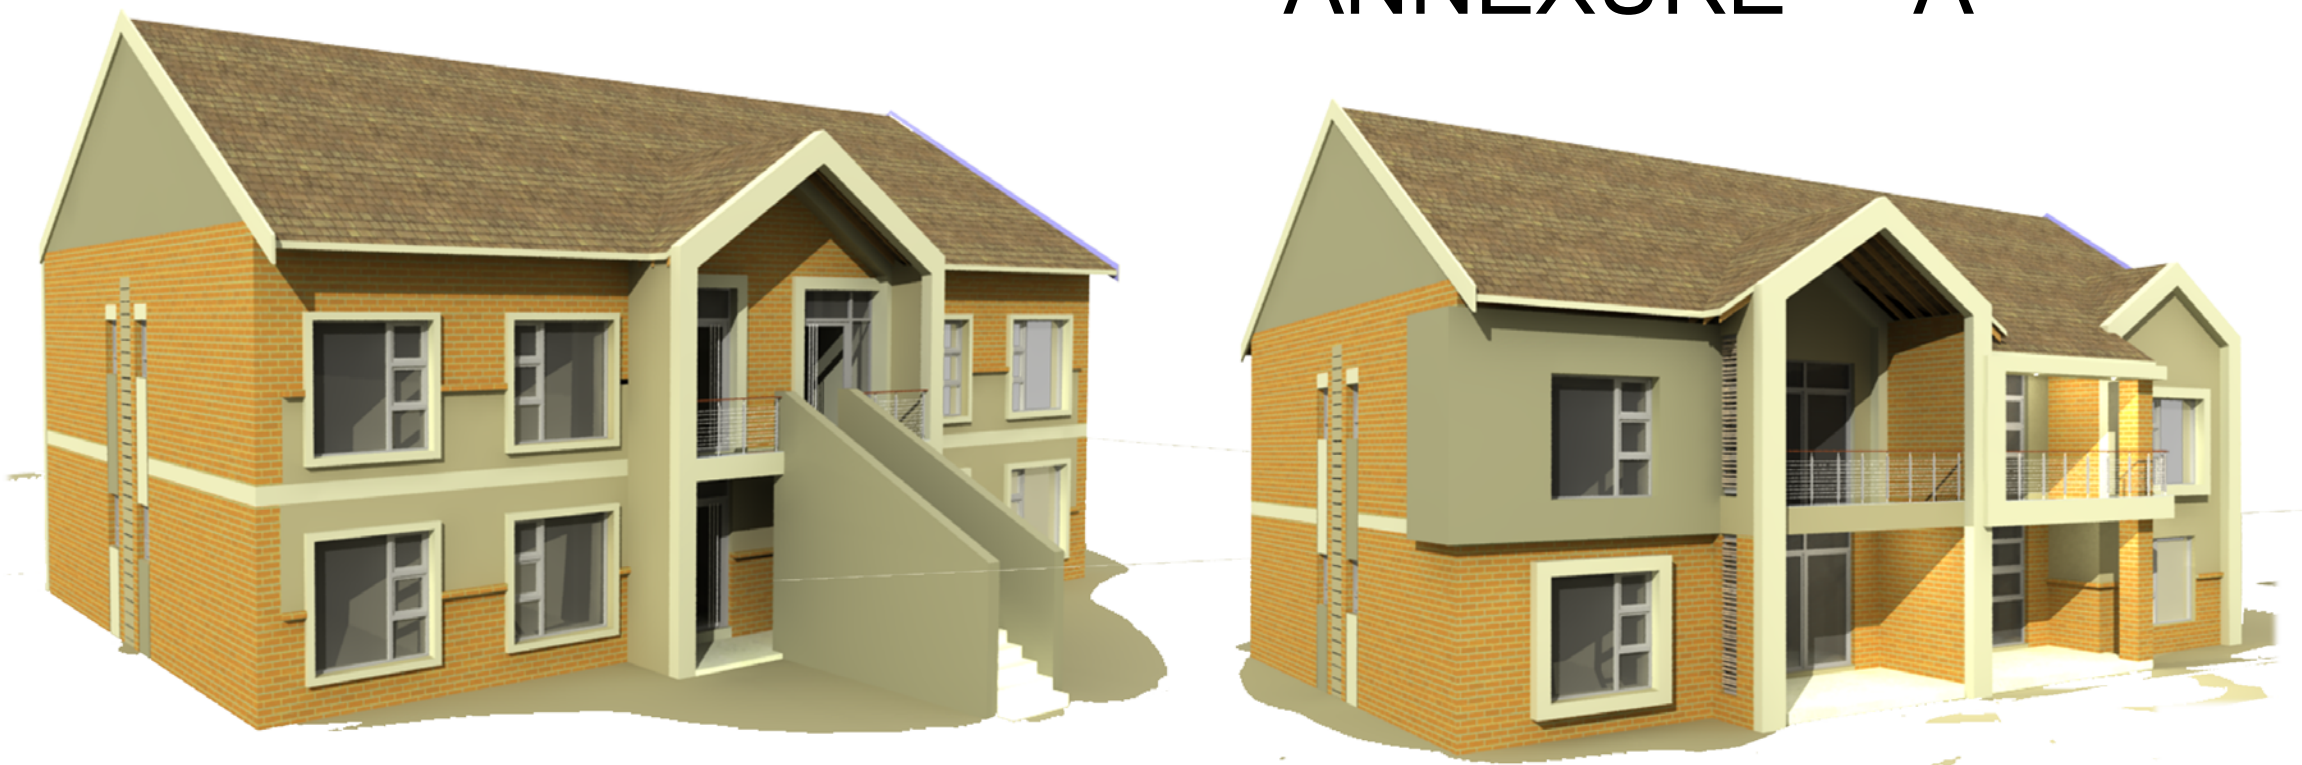


ARTISTIC IMPRESSION
NOT TO SCALE

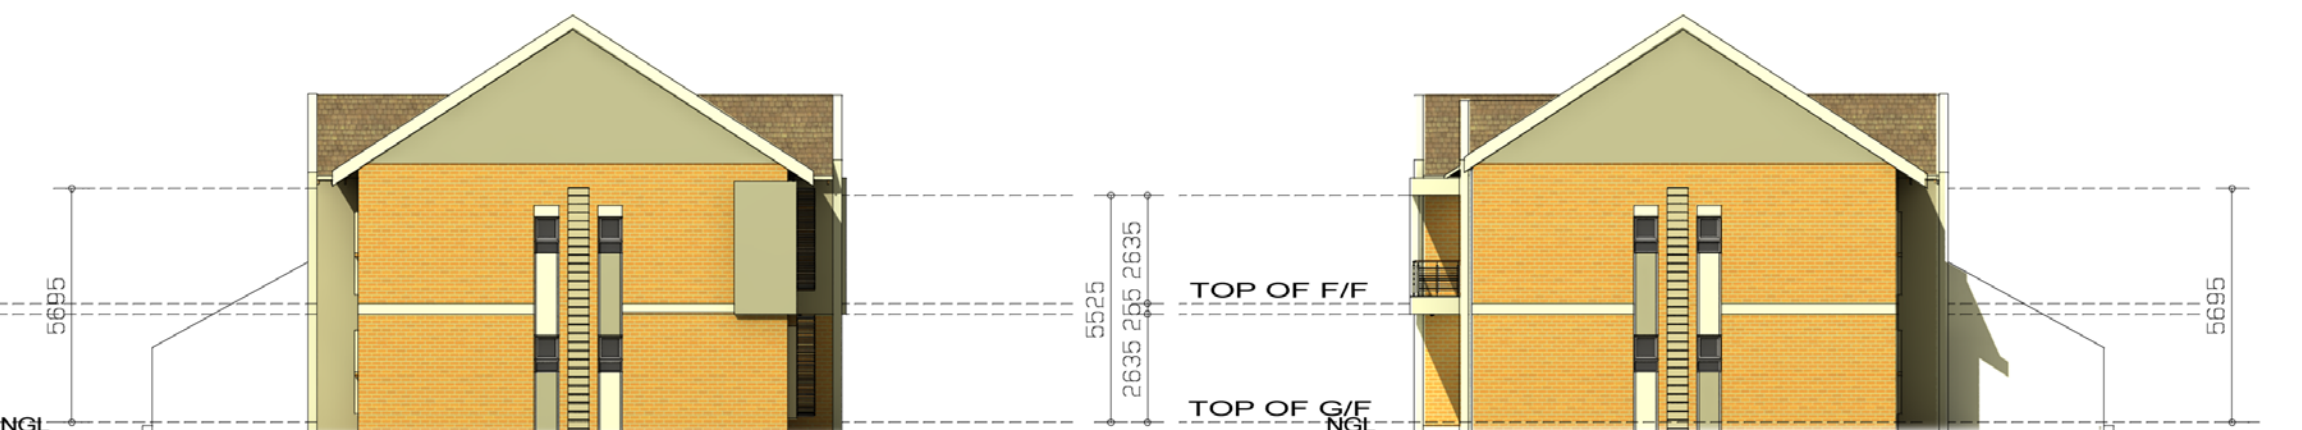

TYPICAL ELEVATION 01
SCALE 1:200

TYPICAL ELEVATION 02
SCALE 1:200

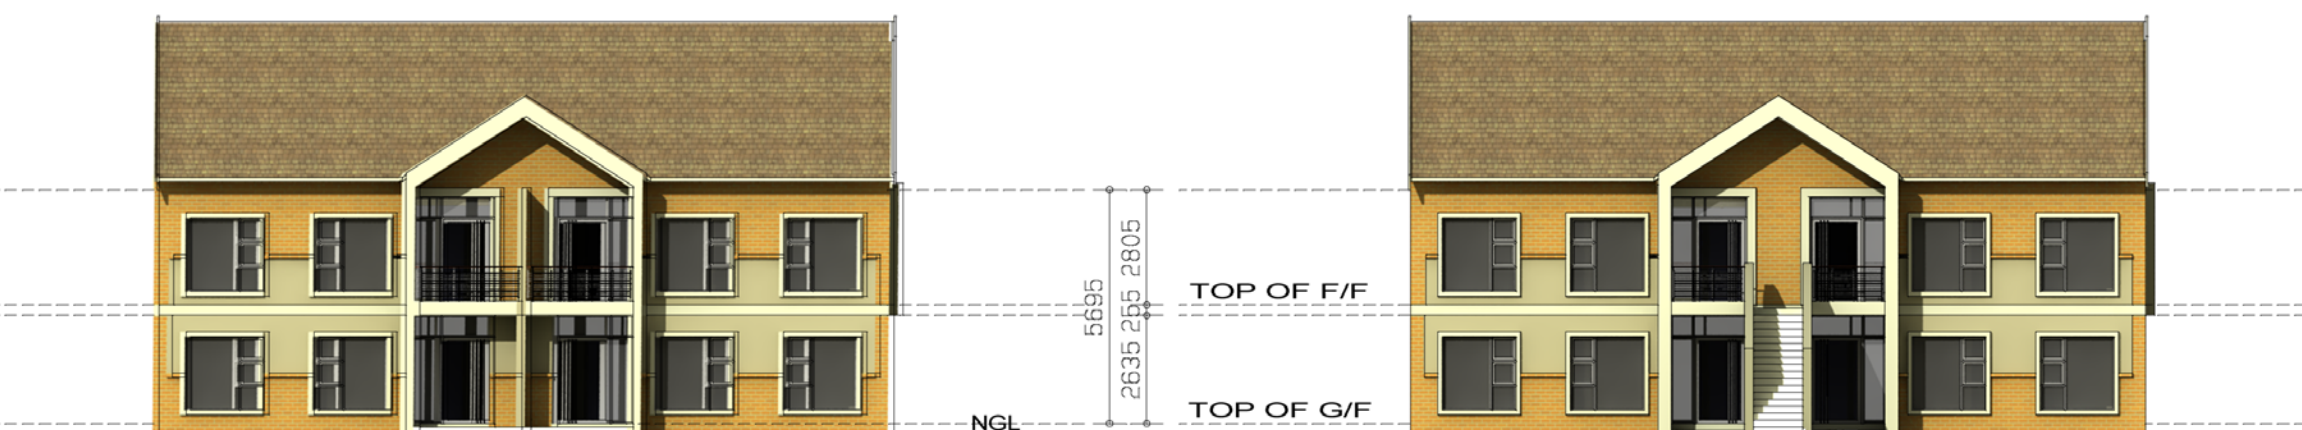

NORTH ENTRANCE UNITS

SOUTH ENTRANCE UNITS

TYPICAL ELEVATION 03
SCALE 1:200



NORTH ENTRANCE UNITS

SOUTH ENTRANCE UNITS

TYPICAL ELEVATION 04
SCALE 1:200 SOUTH ENTRANCE UNITS

